


REAR ELEVATION
SCALE 1:100

RIGHT ELEVATION
SCALE 1:100

NOTE

EXTERNAL DOORS TO BE FITTED WITH SECURITY SCREEN DOORS
ALL OPENING DOORS & WINDOW SASHES TO BE FITTED WITH FLYSCREENS

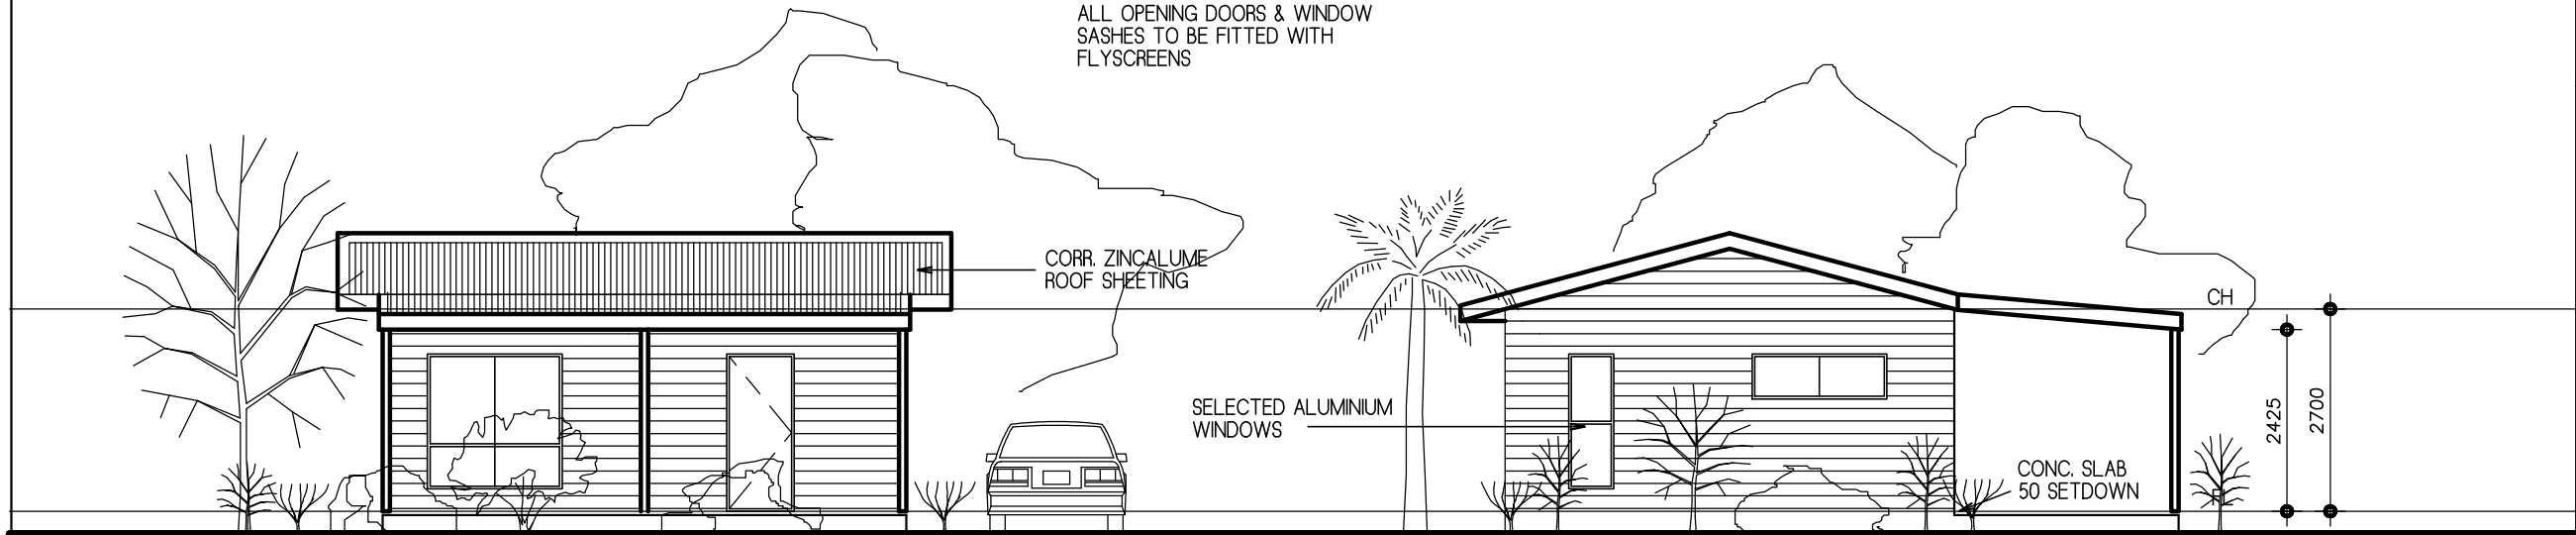

FRONT ELEVATION
SCALE 1:100

LEFT ELEVATION
SCALE 1:100

COPYRIGHT:
THIS PLAN ALWAYS REMAINS THE PROPERTY OF "AGNES WATER KIT HOMES PTY. LTD."



PLAN TYPE

KIM

AREAS	
HOUSE	42 sq m
VERANDAHS	21 sq m
TOTAL	63 sq m