


 **RIGHT ELEVATION**
SCALE 1:100

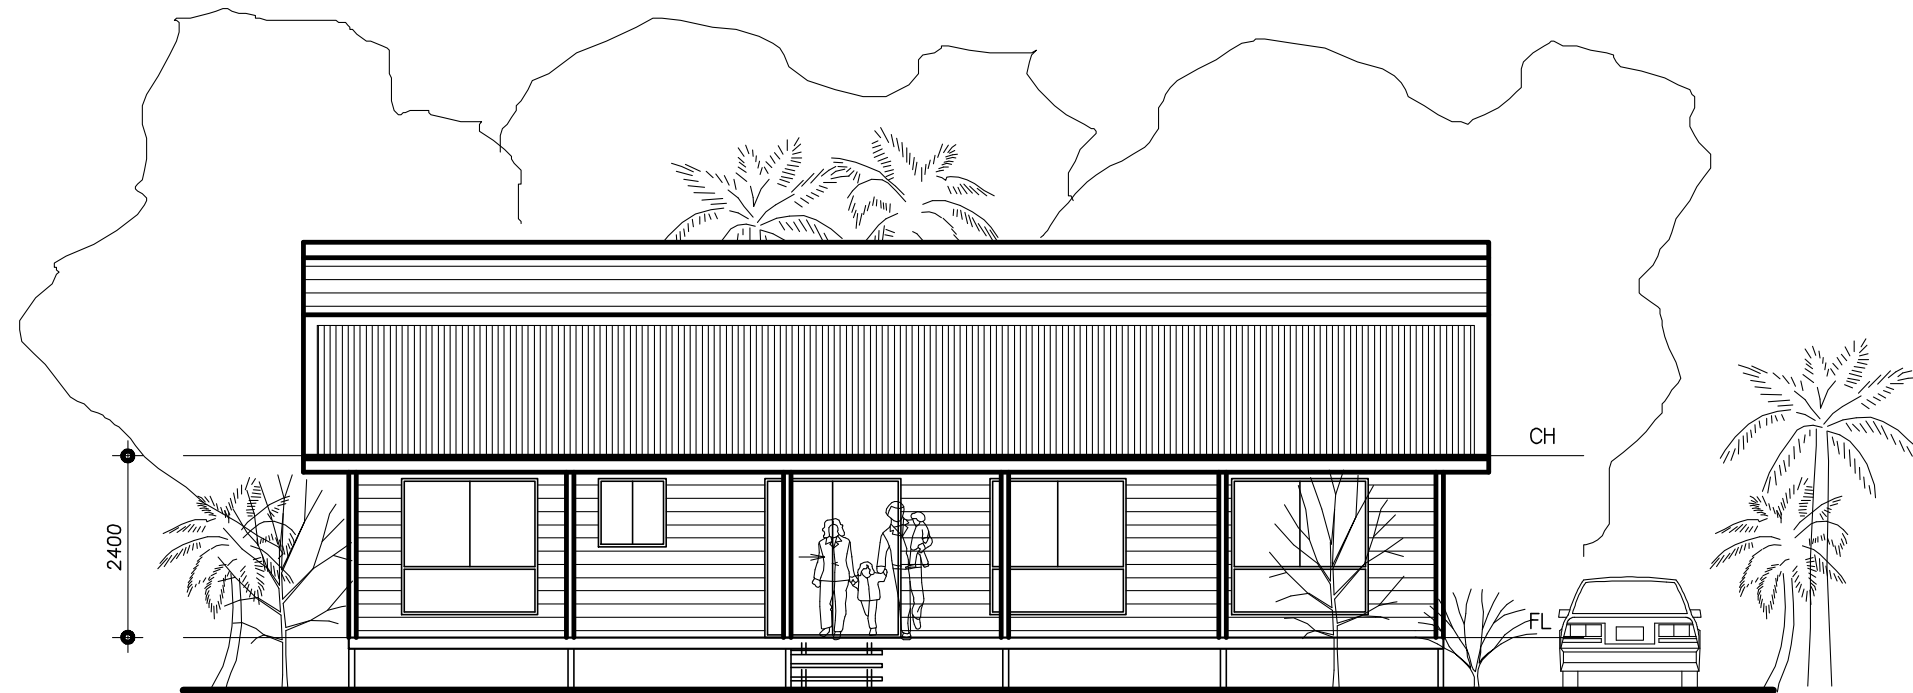

 **FRONT ELEVATION**
SCALE 1:100

COPYRIGHT:
THIS PLAN ALWAYS REMAINS THE
PROPERTY OF "AGNES WATER
KIT HOMES PTY. LTD."



PLAN TYPE

HALLE

AREAS	
HOUSE	117.596 sq m
VERANDAHS	64.848 sq m
TOTAL	182.444 sq m