

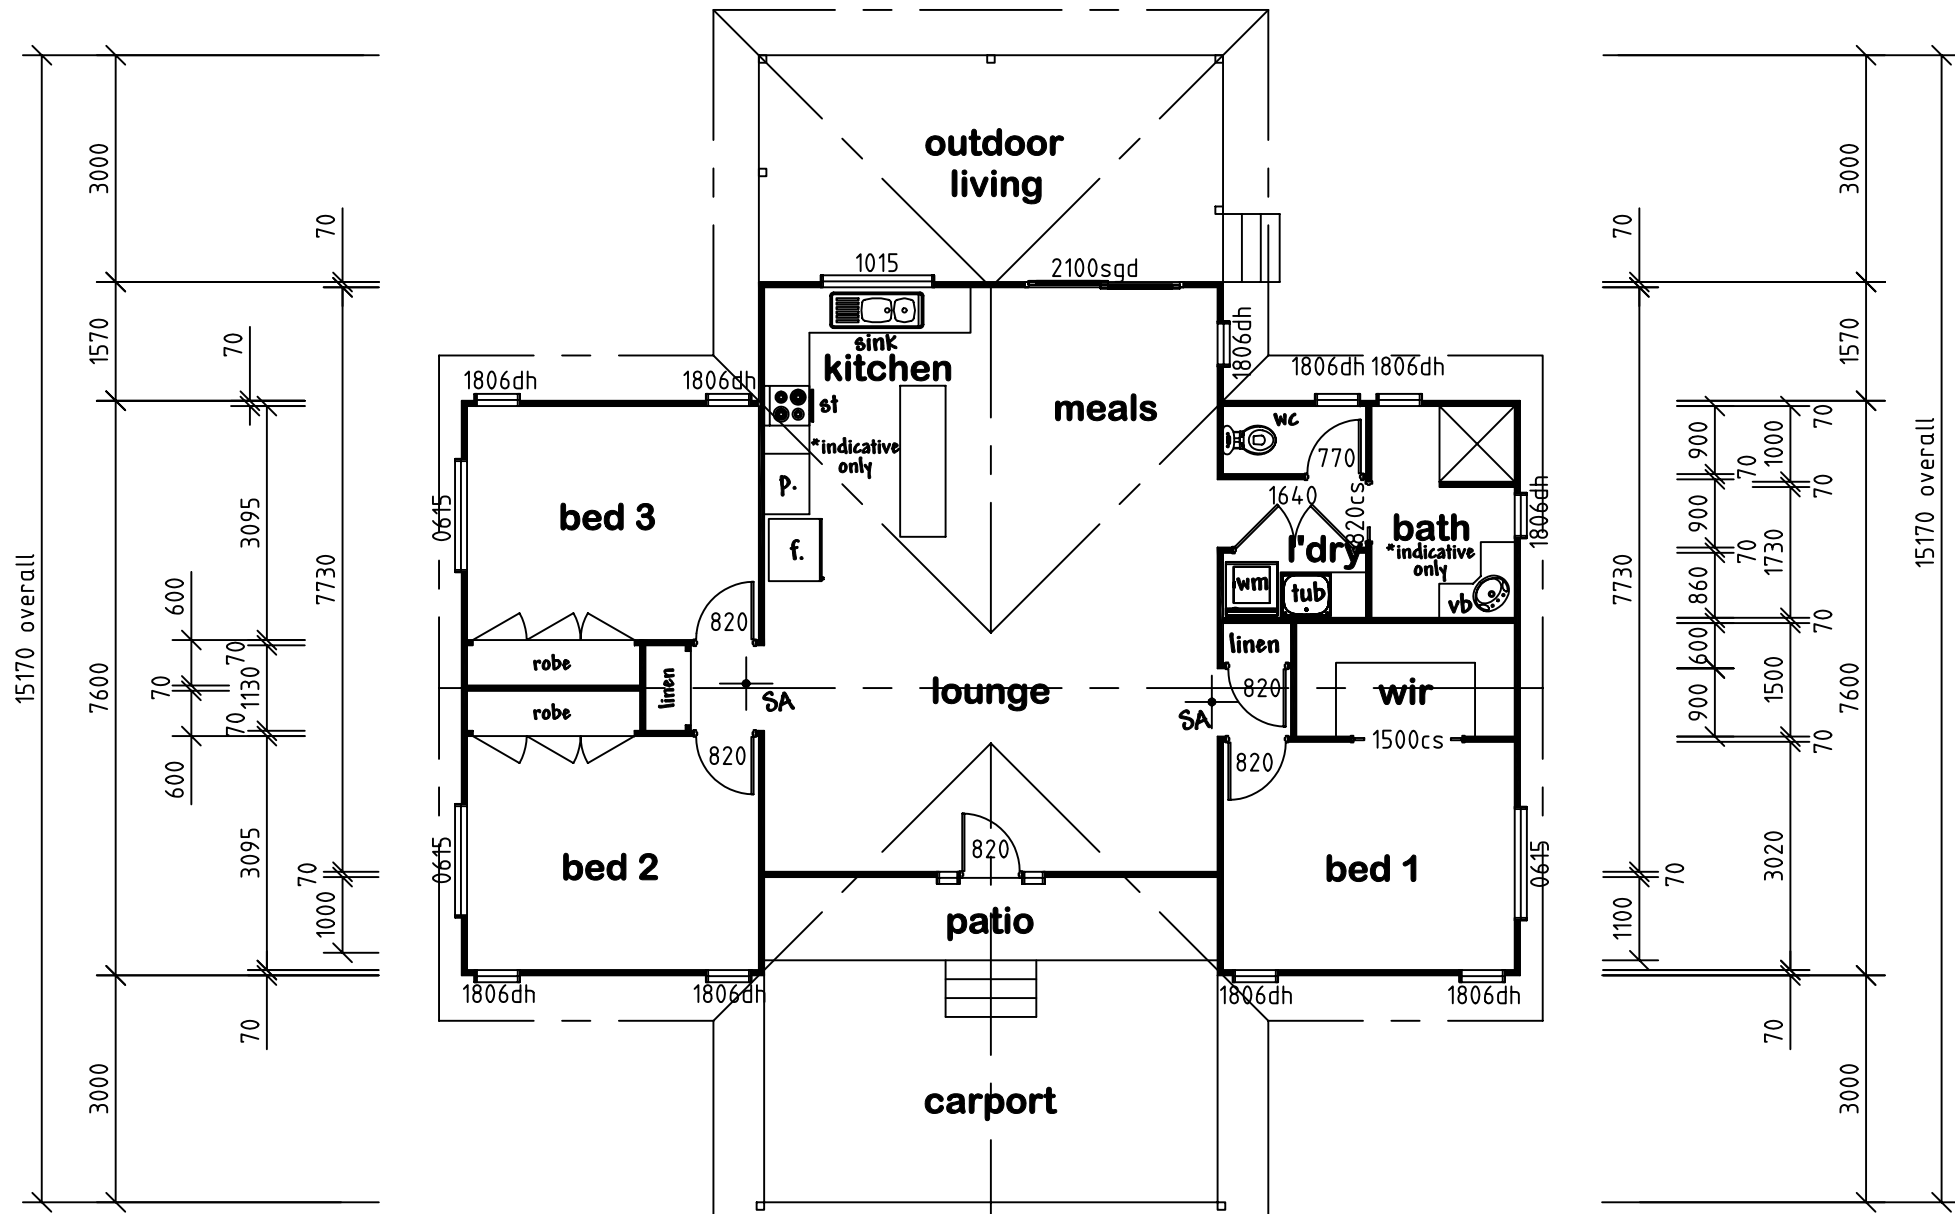


SA DENOTES LOCATION OF SMOKE ALARM TO BE INSTALLED
IN ACCORDANCE WITH CLAUSE 3.7.2 OF THE B.C.A. AND AS 3786

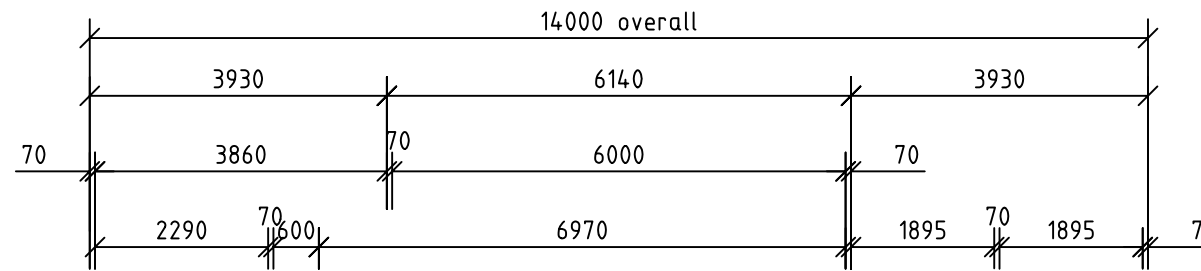

Area 6.000 sq m

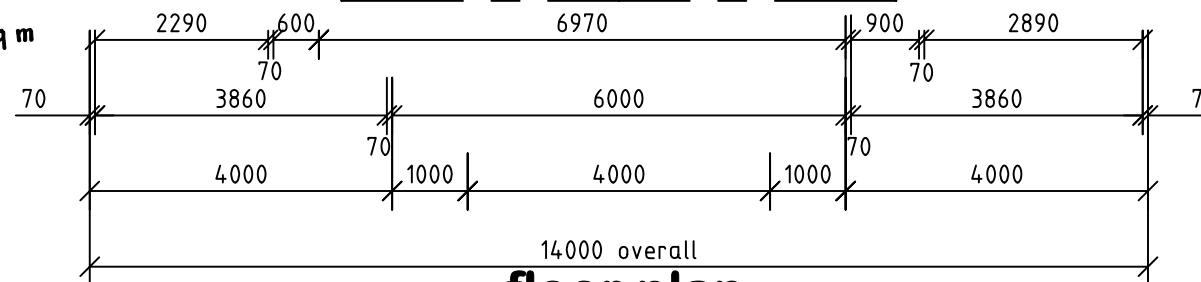

floor plan

© COPYRIGHT.
THIS PLAN REMAINS THE PROPERTY
OF AGNES WATER KIT HOMES.

The Design Works Toowoomba Pty Ltd
A.B.N. 67 103 297 730
198 Campbell Street
P.O. Box 444
Toowoomba, Qld. 4350
Phone - 46 387856
Fax - 46 384518
mail@thedesignworks.net.au
Q.B.S.A. Lic. No. - 1020637



Agnes Water Kit Homes
34 Bicentennial Dr, Agnes Water 4677
Ph 07 4974 9749 Fax 07 4974 9999
Email: sarah.agnestruss@bigpond.com

AREA
LIVING - 108.24sq.m
OUTDOOR AREAS - 25.02sq.m
TOTAL - 133.26sq.m

**PROPOSED RESIDENCE
'SOPHIE 1'**

Designer - J. Jones Scale - 1:100
Issue Date - 29/03/05 Checked -
Drawings in Set - 7 C2 A3

FLOOR PLAN

05-0313.01