



back elevation

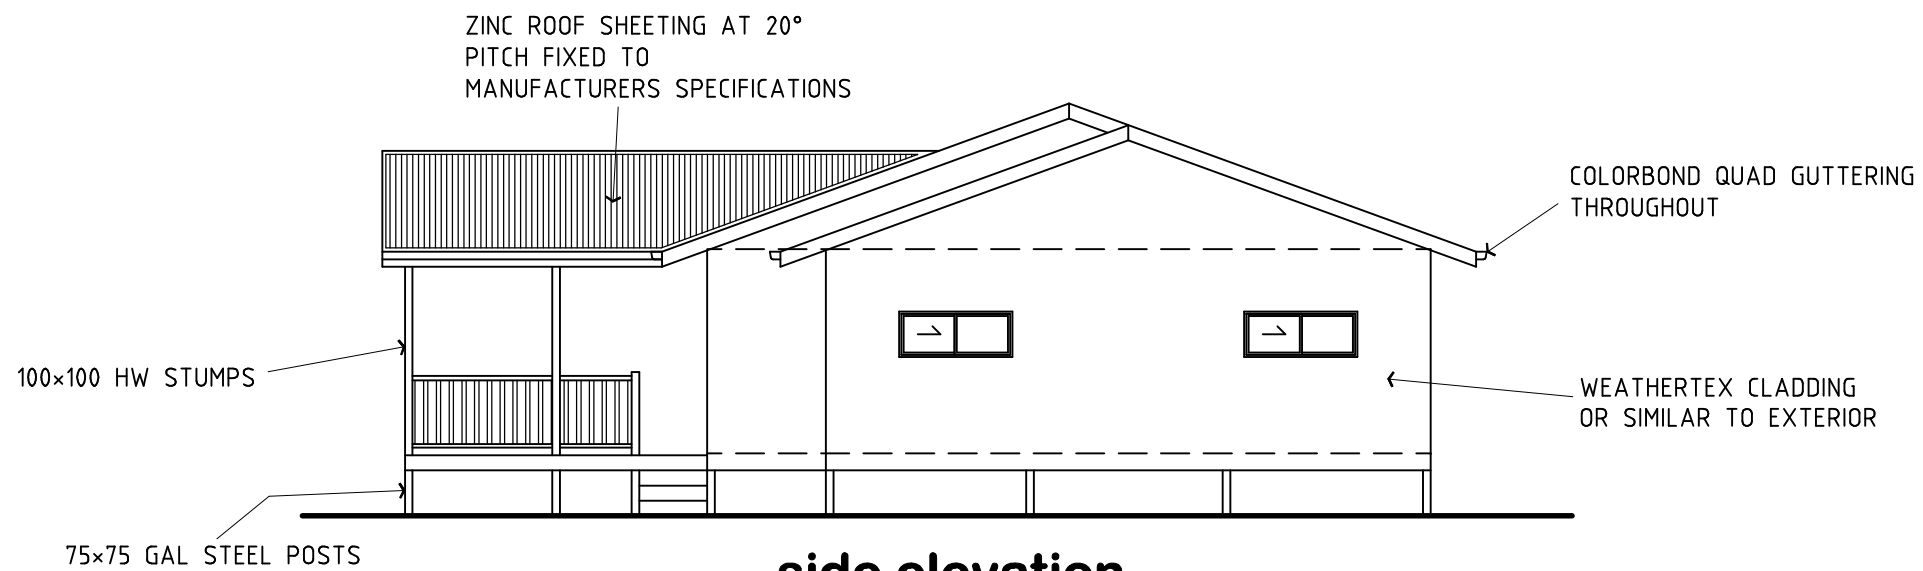

side elevation

© COPYRIGHT.
THIS PLAN REMAINS THE PROPERTY
OF AGNES WATER KIT HOMES.

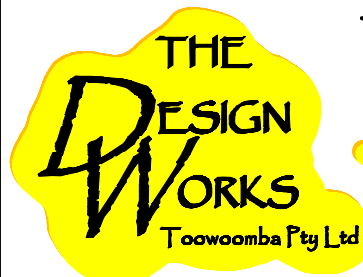

The Design Works Toowoomba Pty Ltd
A.B.N. 67 103 297 730
198 Campbell Street
P.O. Box 444
Toowoomba, Qld. 4350
Phone - 46 387856
Fax - 46 384518
mail@thedesignworks.net.au
Q.B.S.A. Lic. No. - 1020637



Member of -
**Agnes Water
Kit Homes**
34 Bicentennial Dr, Agnes Water 4677
Ph 07 4974 9749 Fax 07 4974 9999
kithomes@agnesbuildingcentre.com.au

**AGNES WATER KIT HOMES
PROPOSED RESIDENCE
'SOPHIE'**

Designer - J. Jones
Issue Date - 11/01/05
Drawings in Set - 7

Scale - 1:100
Checked -

C2 A3

ELEVATIONS

05-0106.03